


ALEŠOVA

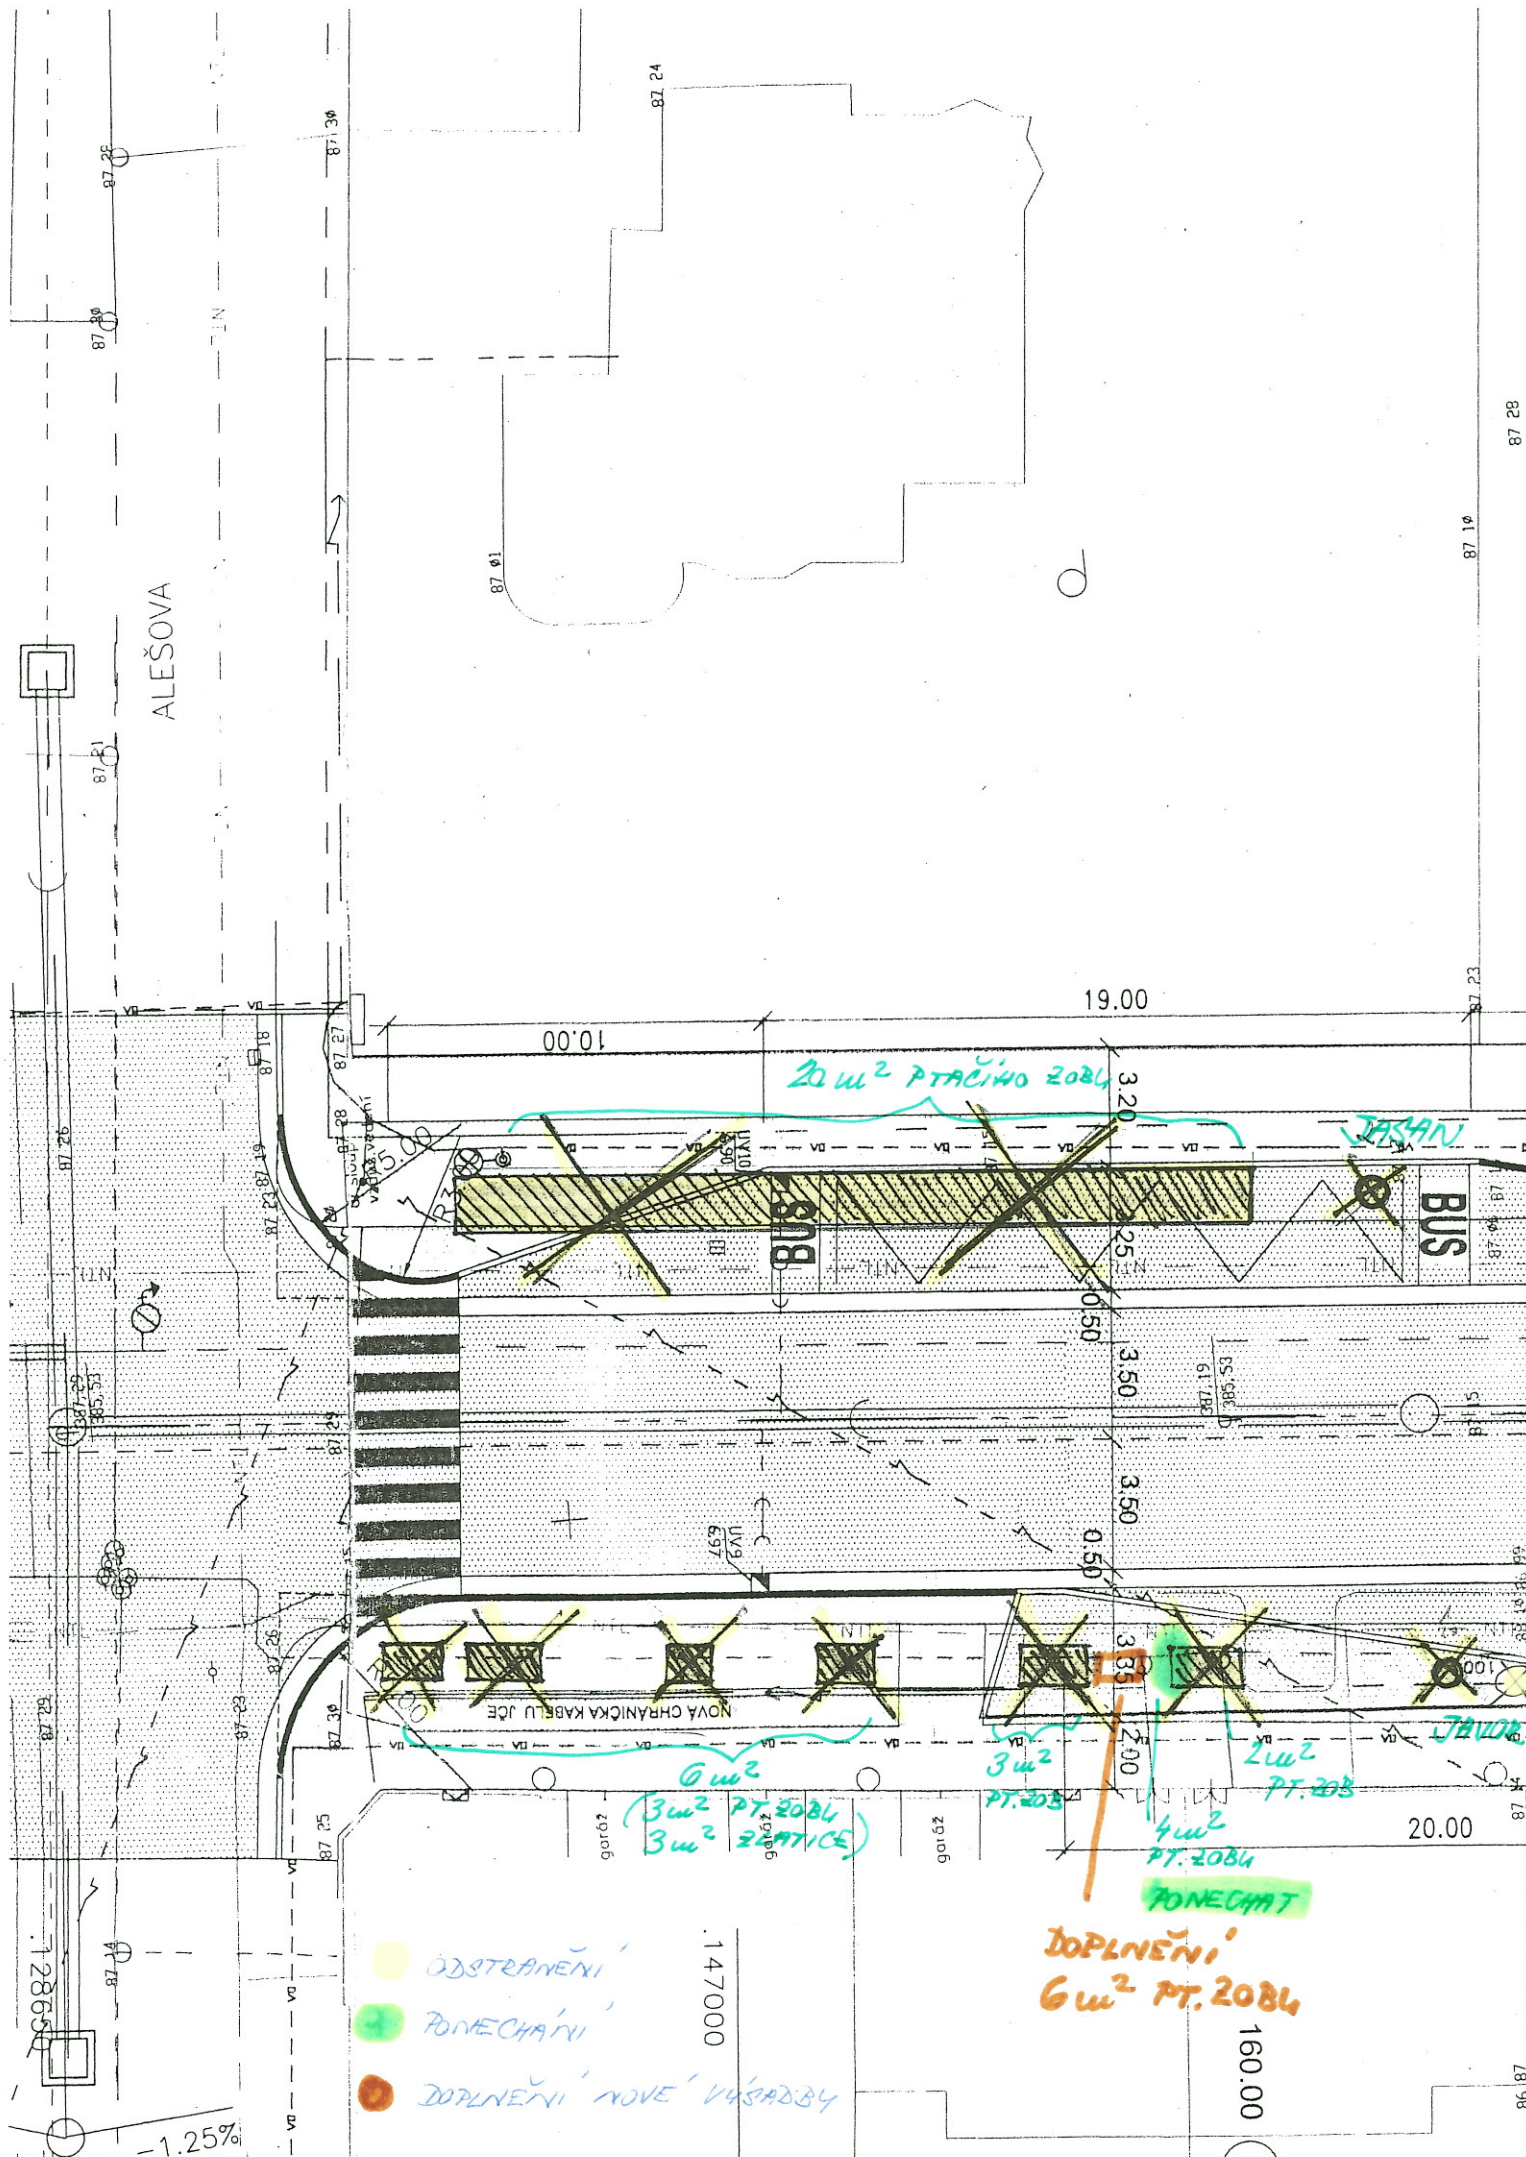

- ODSTRANENI
- PONECHANI
- DOPLENENI NOVE VUSADBY

DOPLENENI
6 m² PT. ZOBU

160.00

(C)

-1.25%

87 28

87 19

87 23

87 15

87 08

87 01

87 04

87 07

87 10

87 13

jezd

1017

