


PŘÍLOHA č. 1

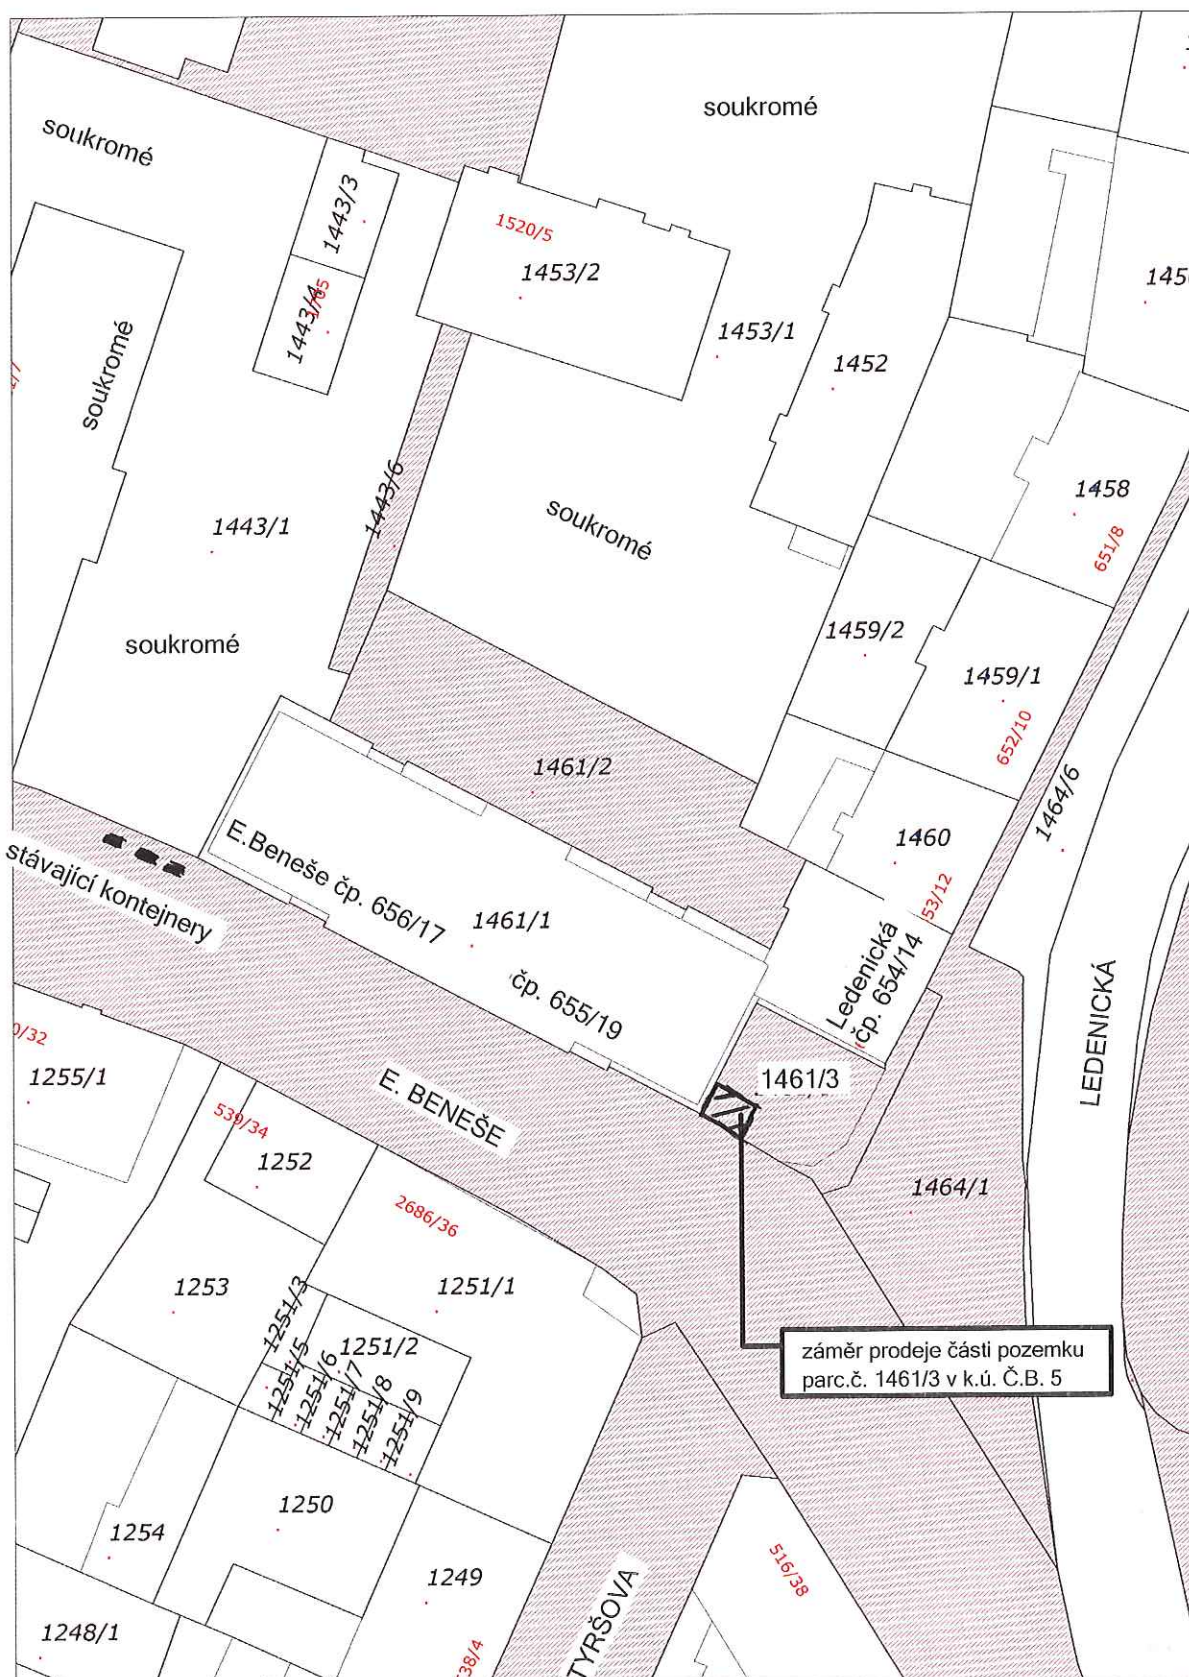

21.10.2019 9:25:44

1:500

0 5 10 15 20 25 m

