

2873/6

hřiště

2873/14

2873/40

část p.č. 2873/40

2080
2873/2
14

M Š

3355/16


3355/17

3355/2

3882/9

1238
3355/15
10

České Budějovice 3

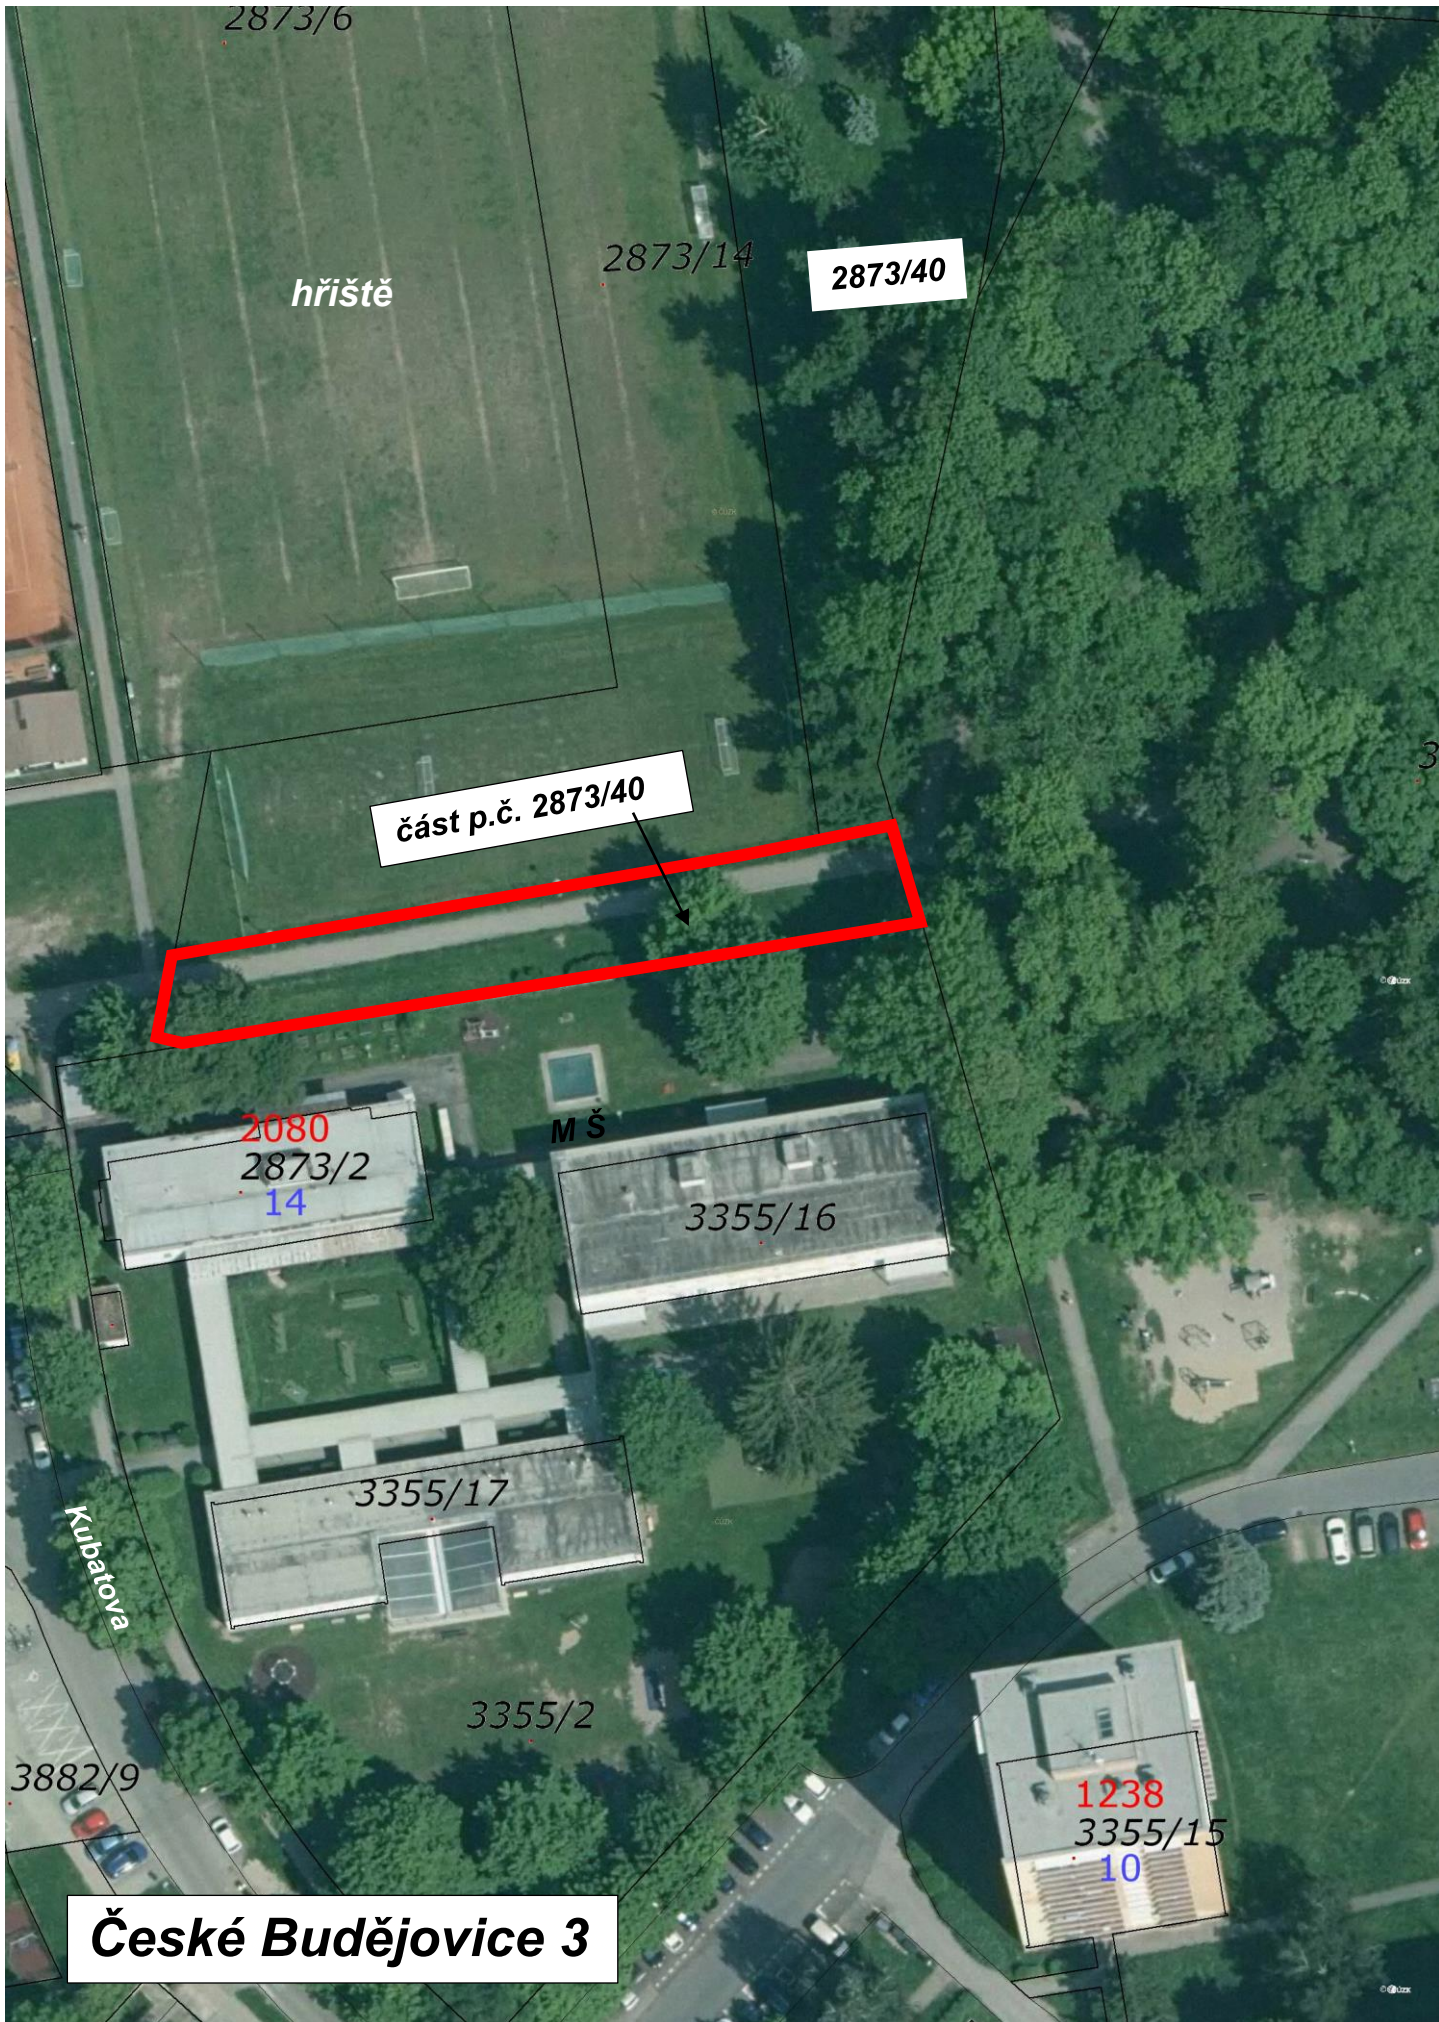

14.5.2024 7:32:05,

1 : 750

14.5.2024 7:36:03,

1 : 750

